


Save: 4/18/2025 1:37 PM | kmettel Plot: 4/22/2025 10:06 AM X:\PT\S\S\SAUKR\1764024-prelim-dsgr-rpt\Feasibility report\SR176402PROJ.LOC.dwg

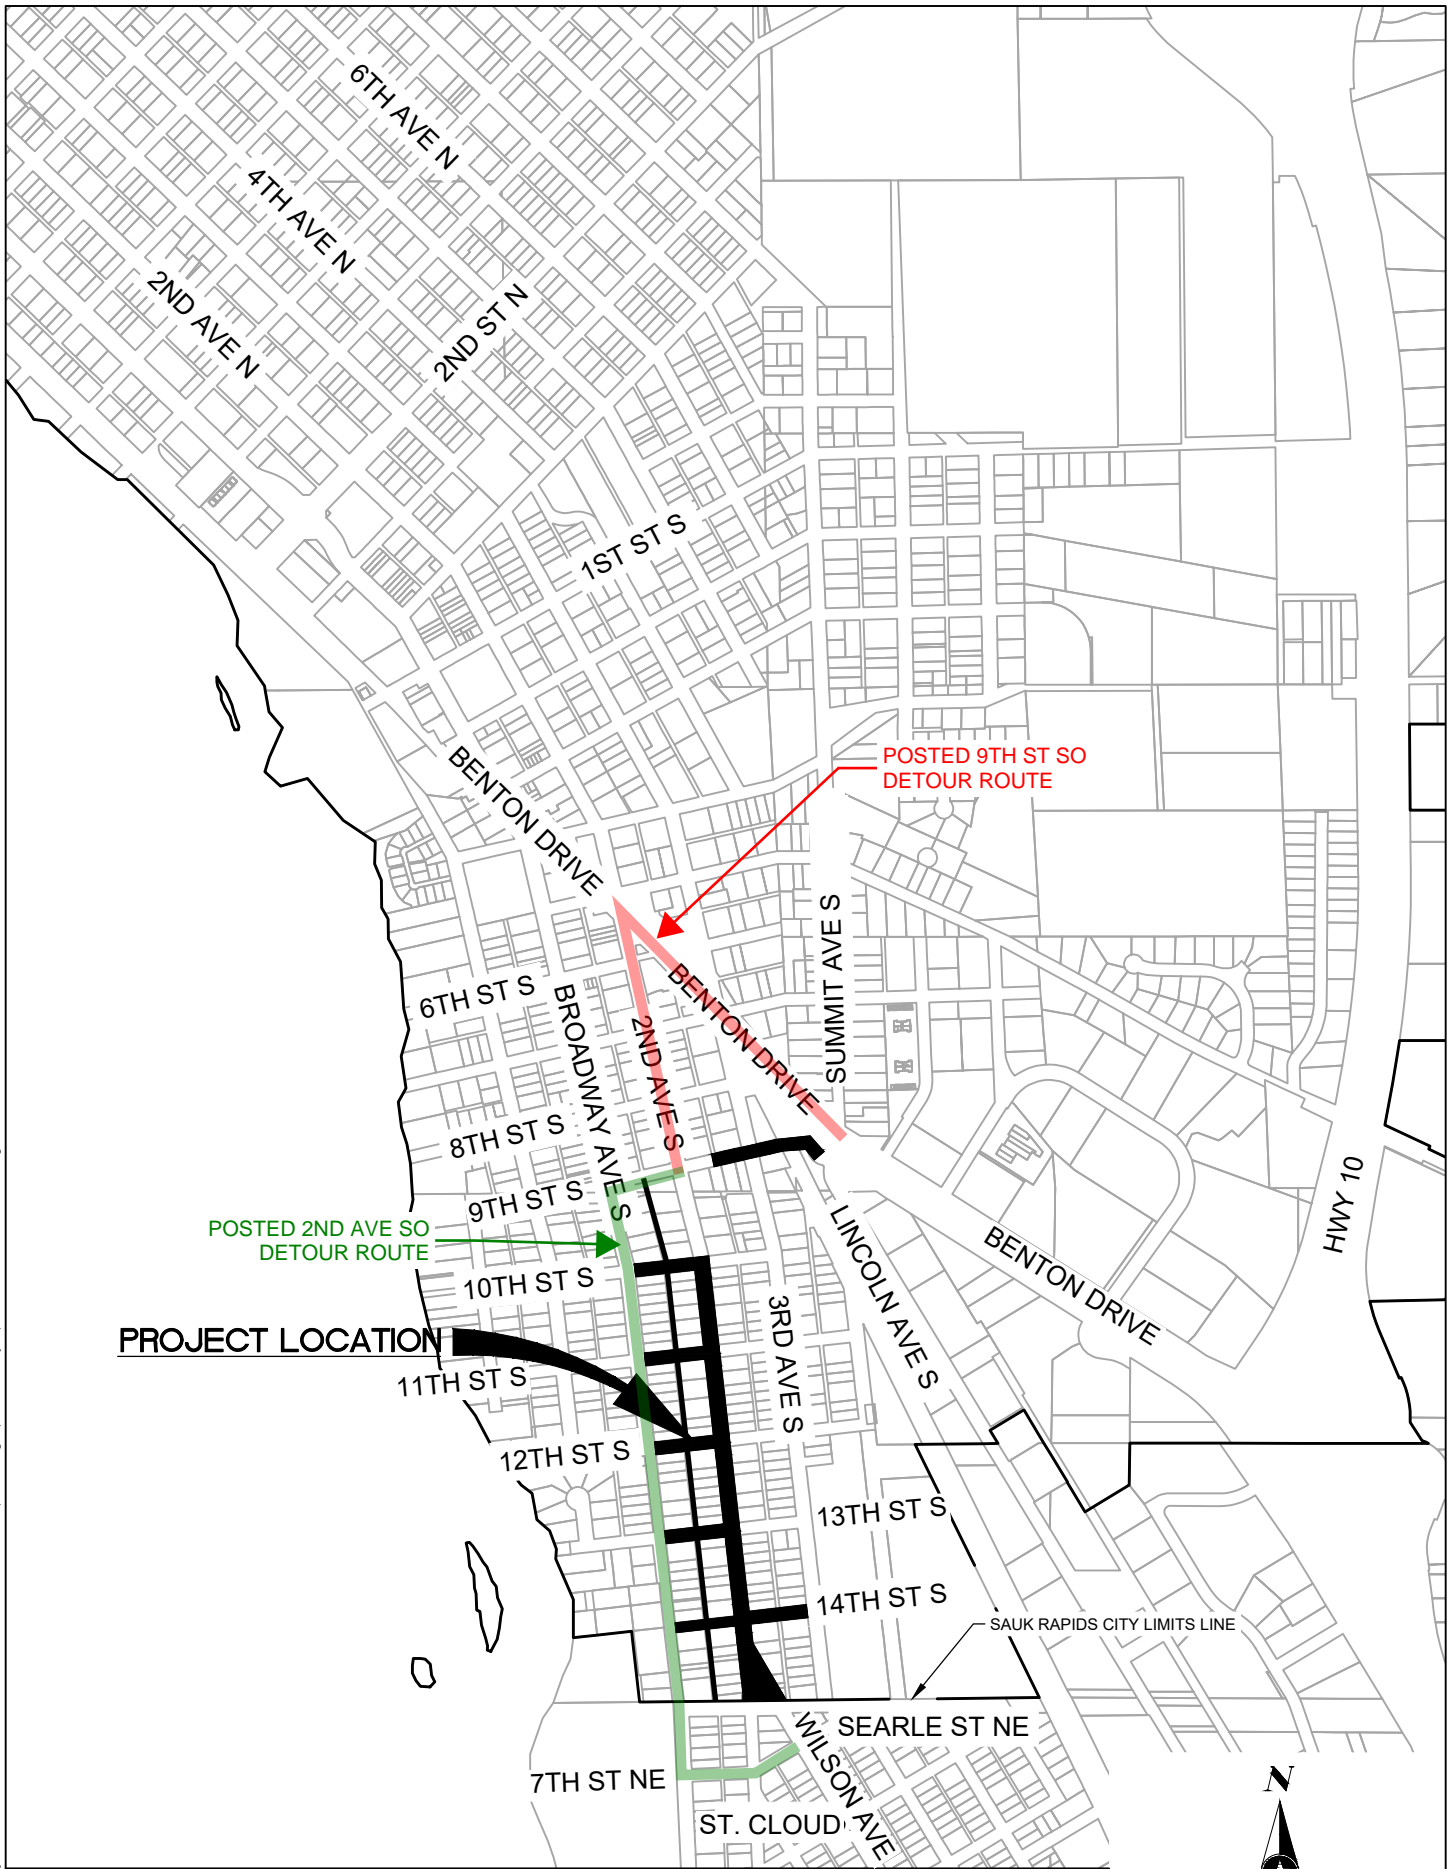

PROJECT LOCATION

POSTED 2ND AVE SO
DETOUR ROUTE

POSTED 9TH ST SO
DETOUR ROUTE

SAUK RAPIDS CITY LIMITS LINE



PROJECT NO.
SAUKR 176402
DATE:
05/28/2028

2026 2ND AVE S IMPROVEMENTS
PROJECT LOCATION & DETOUR ROUTE MAP
SAUK RAPIDS, MINNESOTA

FIGURE
NO. 1

